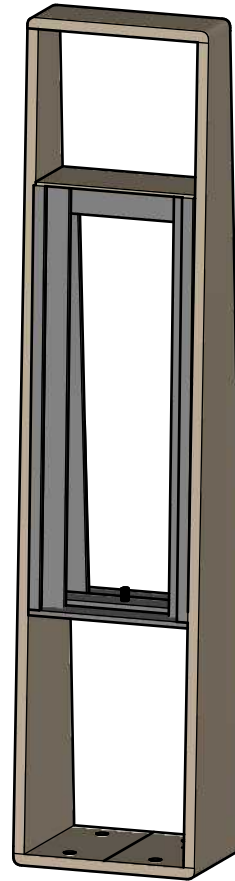
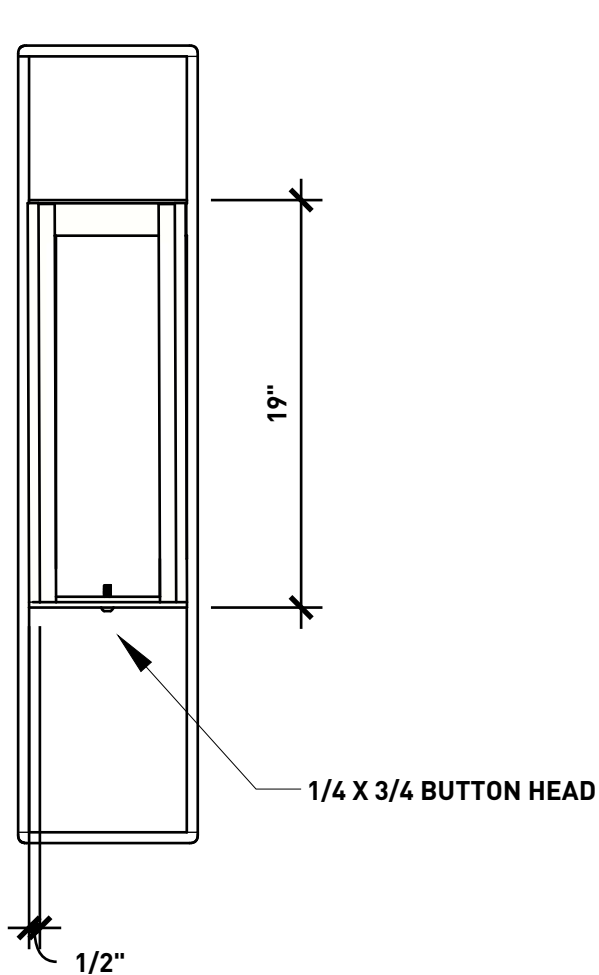

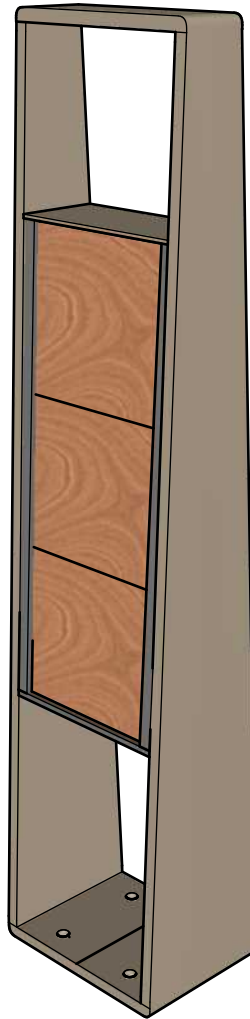
	WISHBONE SITE FURNISHINGS 210-27090 GLOUCESTER WAY LANGLEY, BC			
	DWG. TITLE: WESTCOAST BIKE RACK REVISION: 21/05/20 R:00			
MATERIAL: ALUMINUM	DWG. NO. DWSBBN21052000	DRAWN BY: GARY PARMAR		
PATTERN NO. N/A	MODEL NO. WCBR-37	SCALE: 1:16	SHEET: 1 OF 3	DATE: 21 MAY 20



	WISHBONE SITE FURNISHINGS 210-27090 GLOUCESTER WAY LANGLEY, BC			
	DWG. TITLE: WESTCOAST BIKE RACK REVISION: 21/05/20 R:00			
MATERIAL: ALUMINUM	DWG. NO. DWSBBN21052000	DRAWN BY: GARY PARMAR		
PATTERN NO. N/A	MODEL NO. WCBR-37	SCALE: AS SHOWN	SHEET: 2 OF 3	DATE: 21 MAY 20



WISHBONE SITE FURNISHINGS
210-27090 GLOUCESTER WAY LANGLEY, BC

DWG. TITLE: WESTCOAST BIKE RACK
REVISION: 21/05/20 R:00

MATERIAL:
ALUMINUM

DWG. NO.
DWSBBN21052000

DRAWN BY:
GARY PARMAR

PATTERN NO.
N/A

MODEL NO.
WCBR-37

SCALE:
AS SHOWN

SHEET:
3 OF 3

DATE:
21 MAY 20