



	WISHBONE SITE FURNISHINGS LTD 210-27090 GLOUCESTER WAY LANGLEY, BC			
	DWG. TITLE: OUTHOUSE BUILDING W/ TOILET TECH EXTENSION REVISION: 28/05/18 R:00			
MATERIAL: ALUMINUM	DWG. NO. DWSB28051800	DRAWN BY: BRAD SULLIVAN		
PATTERN NO. N/A	MODEL NO. PTR-6-TT	SCALE: 1:48	SHEET: 1 OF 3	DATE: 28 MAY 18

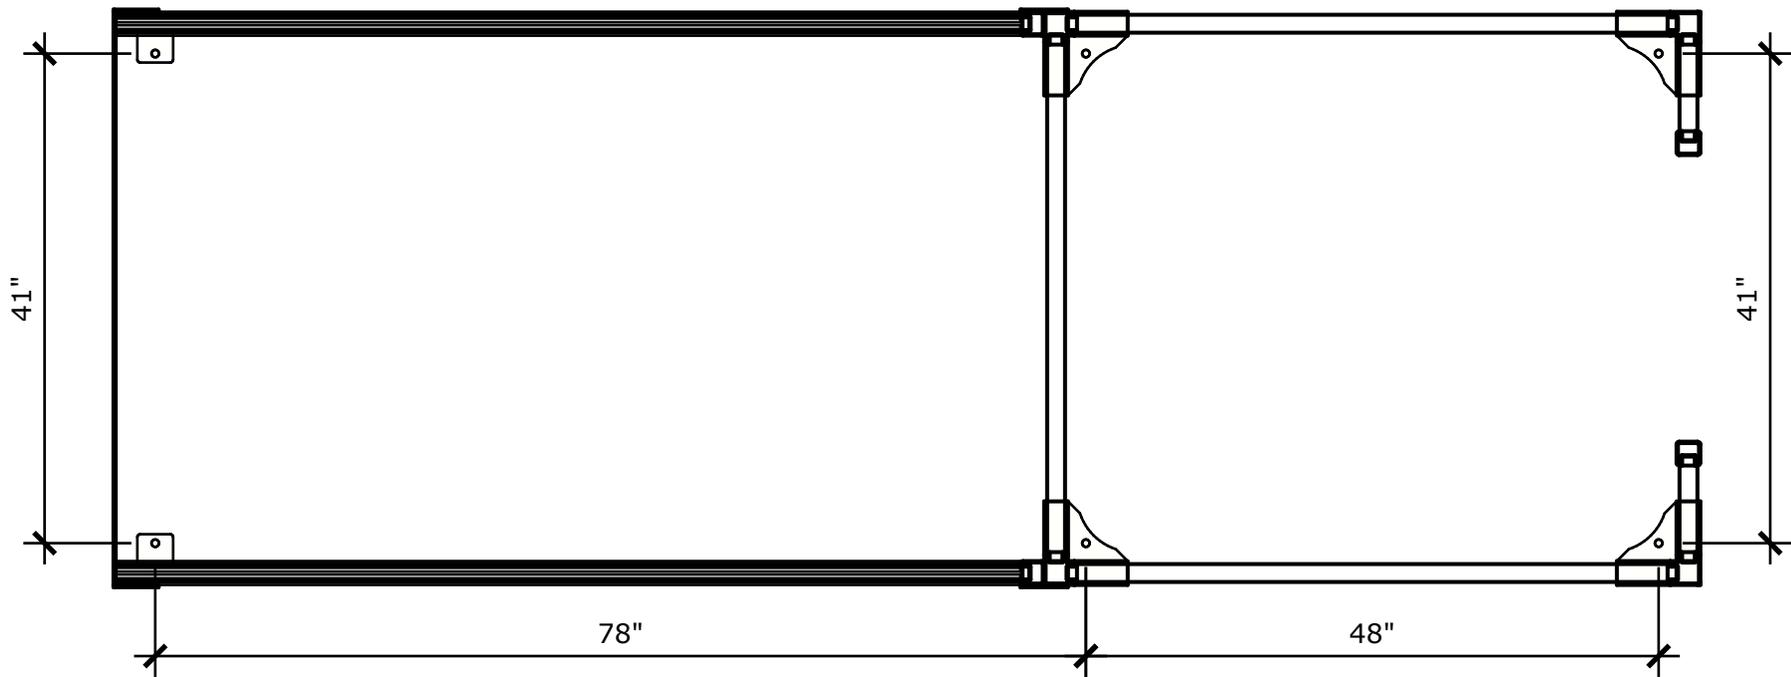

	WISHBONE SITE FURNISHINGS LTD 210-27090 GLOUCESTER WAY LANGLEY, BC			
	DWG. TITLE: OUTHOUSE BUILDING W/ TOILET TECH EXTENSION REVISION: 28/05/18 R:00			
MATERIAL: ALUMINUM	DWG. NO. DWSB28051800	DRAWN BY: BRAD SULLIVAN		
PATTERN NO. N/A	MODEL NO. PTR-6-TT	SCALE: 1:16	SHEET: 2 OF 3	DATE: 28 MAY 18

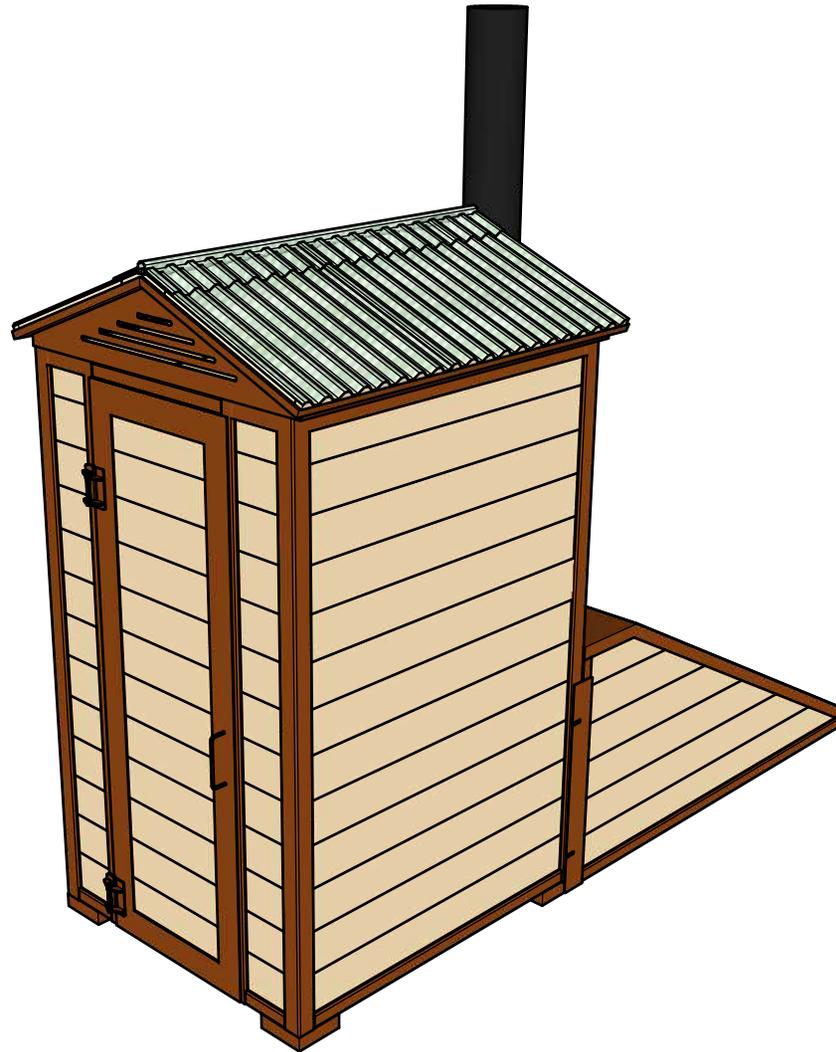

	WISHBONE SITE FURNISHINGS LTD 210-27090 GLOUCESTER WAY LANGLEY, BC			
	DWG. TITLE: OUTHOUSE BUILDING W/ TOILET TECH EXTENSION REVISION: 28/05/18 R:00			
MATERIAL: ALUMINUM	DWG. NO. DWSB28051800	DRAWN BY: BRAD SULLIVAN		
PATTERN NO. N/A	MODEL NO. PTR-6-TT	SCALE: AS SHOWN	SHEET: 3 OF 3	DATE: 28 MAY 18